

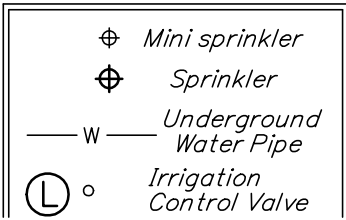


— LEGEND —

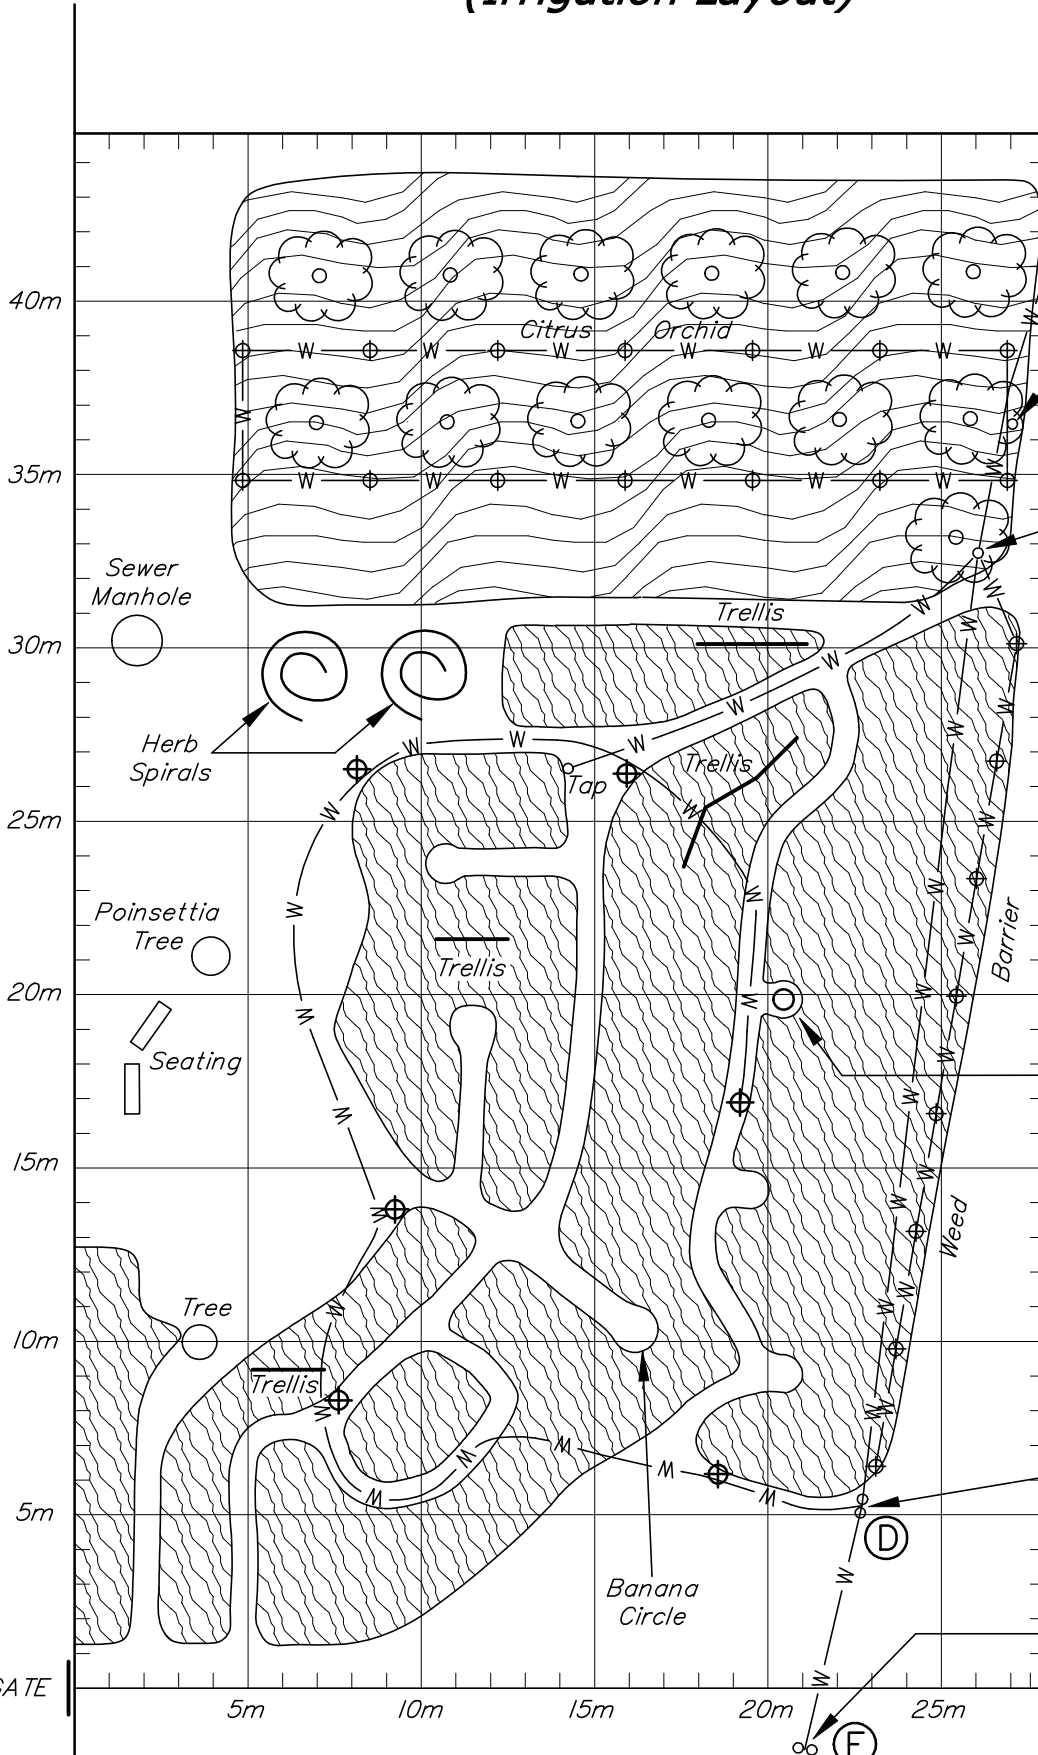


# Machans Beach Community Garden Northern Section (Irrigation Layout)

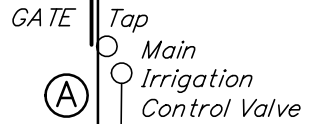

(B)  
Controls  
Orchid  
Sprinklers  
& Garden Tap

(C)  
Controls  
Weed Barrier  
Mini Sprinklers

— NOTE —  
Please turn some sprinklers on before turning the water on at A. This is because of the possibility of pressure buildup in the water pipes.

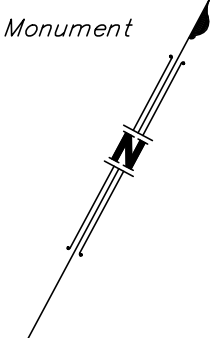

North valve controls north  
South valve controls south

West valve controls west  
East valve controls east

